

DESIGN
MANAGEMENT
ARCHITECTS

641 WEST MARKET ST
AKRON OH 44303
330607 766341411



SHEET TITLE
**CRIMSON
CABARET**

SCALE
1/8" INCH = FT

DATE
10 APR 2018

REVISIONS
26 APR 2018
17 MAY 2018

SHEET NUMBER
STG-3

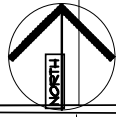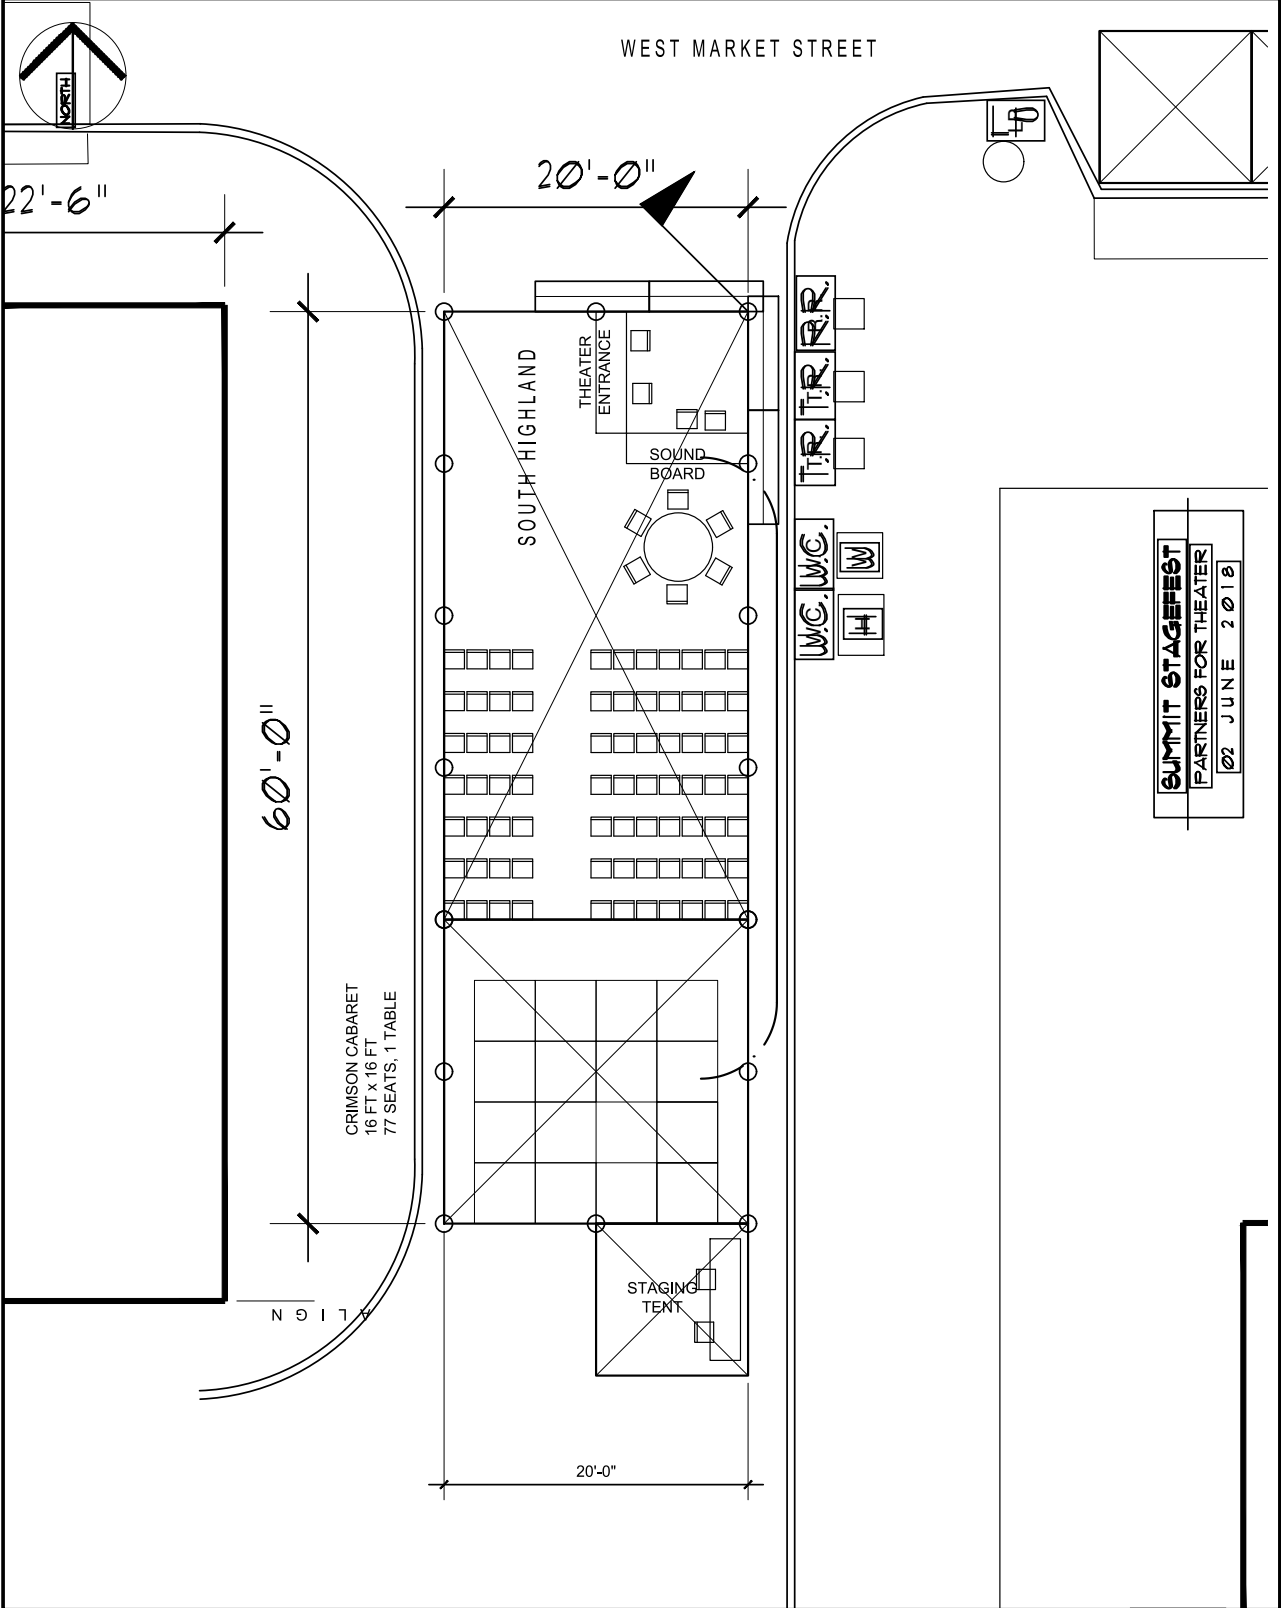

WEST MARKET STREET

22'-6"

20'-0"

60'-0"

20'-0"

CRIMSON CABARET
16 FT x 16 FT
77 SEATS, 1 TABLE

SOUTH HIGHLAND

THEATER
ENTRANCE

SOUND
BOARD

STAGING
TENT

W.C. W.C. T.R. T.R. R.R.
H W

SUMMIT STAGEFEST
PARTNERS FOR THEATER
02 JUNE 2018

0000000000000000

0000000000000000

0000000000000000