

**D E S I G N
M A N A G E M E N T
A R C H I T E C T S**

**641 WEST MARKET ST
AKRON OH 44303
3306607768341411**

**SHEET TITLE
BLACKFRIARS
THEATRE**

SCALE

1/8 INCH = FT

DATE

10 APR 2018


REVISIONS

26 APR 2018

17 MAY 2018

SHEET NUMBER

STG-4

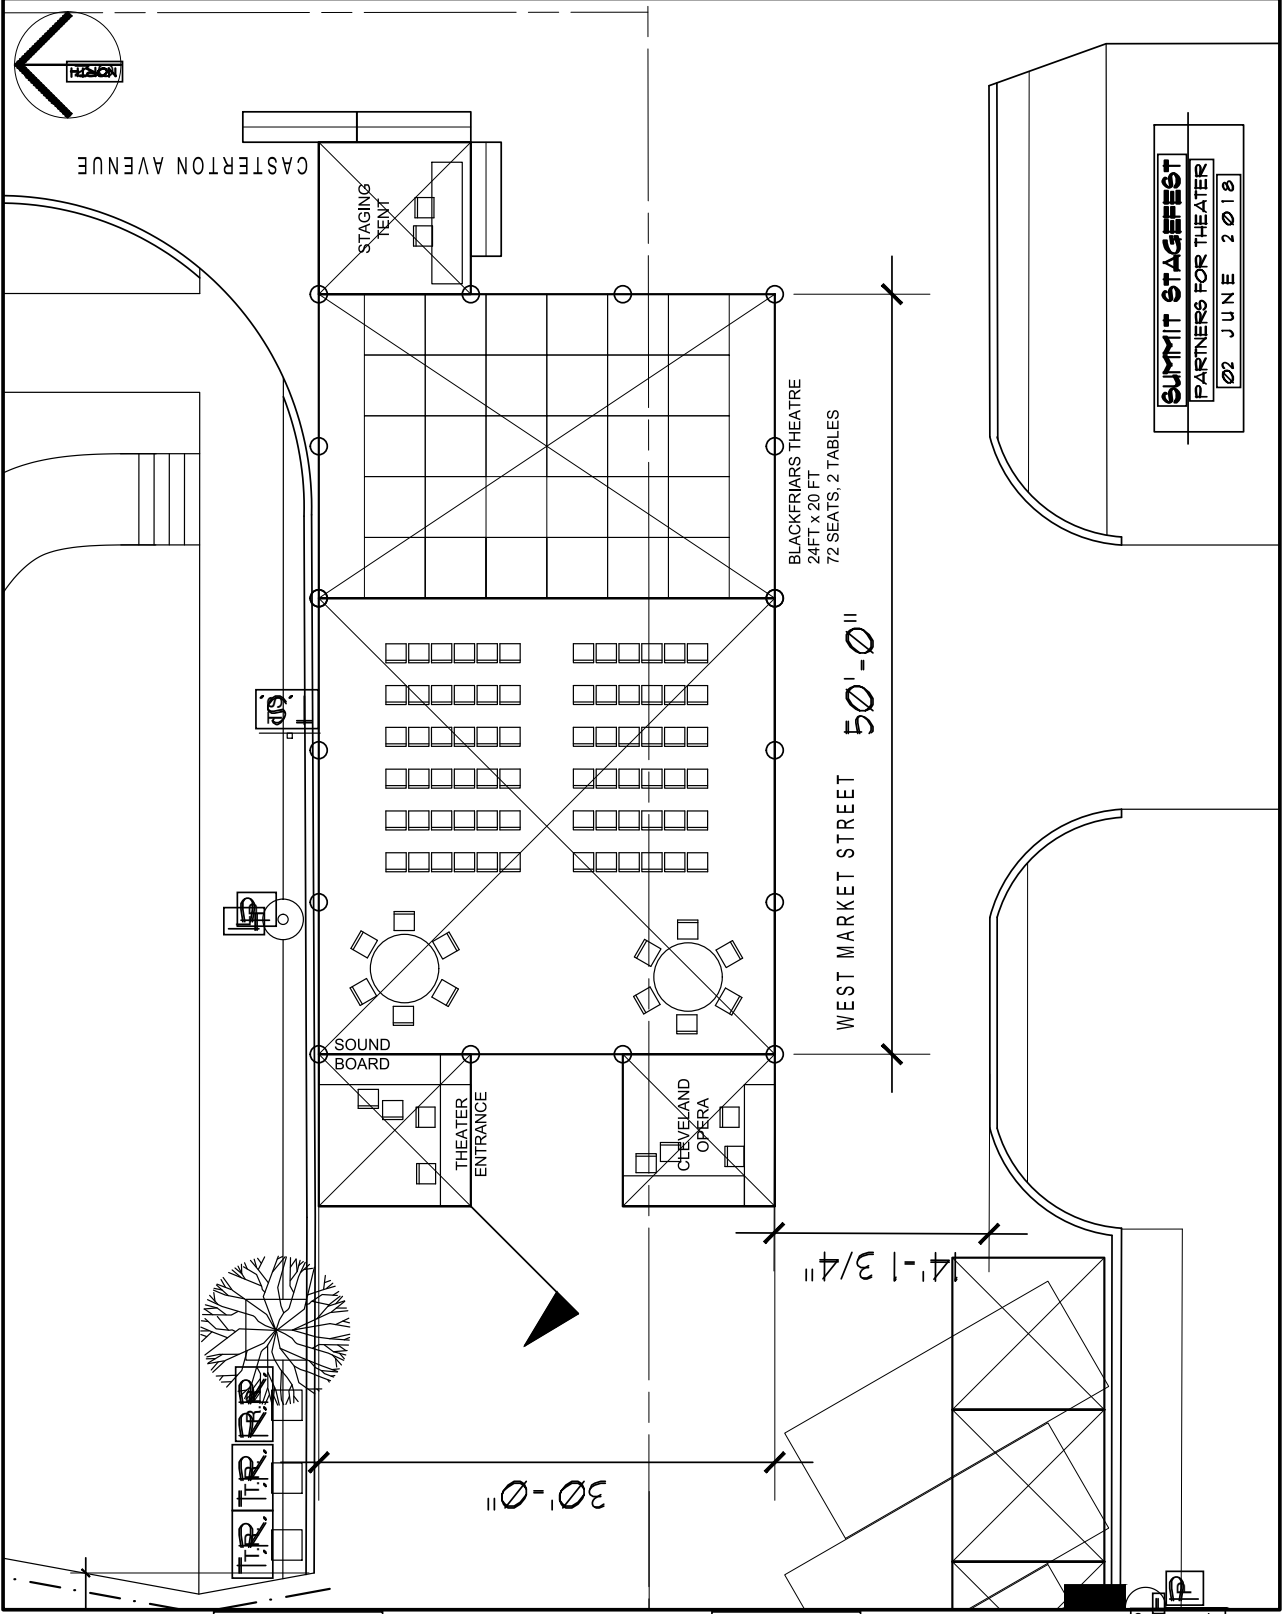

**SUMMIT STAGEFEST
PARTNERS FOR THEATER
02 JUNE 2018**

000000000000

000000000000

000000000000